


PROJECT NO.	3177200
TITLE	Augusta Greenjackets Ballpark
SIGN TYPE	A
ISSUE DATE	05.08.15
REV. #	FWD 00
DRAWN BY	JA/TV

1.0

1 A. D. F. J. J. - Ballpark Rendering
SCALE: For Reference Only

PROJECT NO:	3177.00
TITLE:	Augusta Greenjackets Ballpark
SIGN TYPE:	E
ISSUE DATE:	05.08.15
REV. #:	Fwd DD
DRAWN BY:	JA/TV

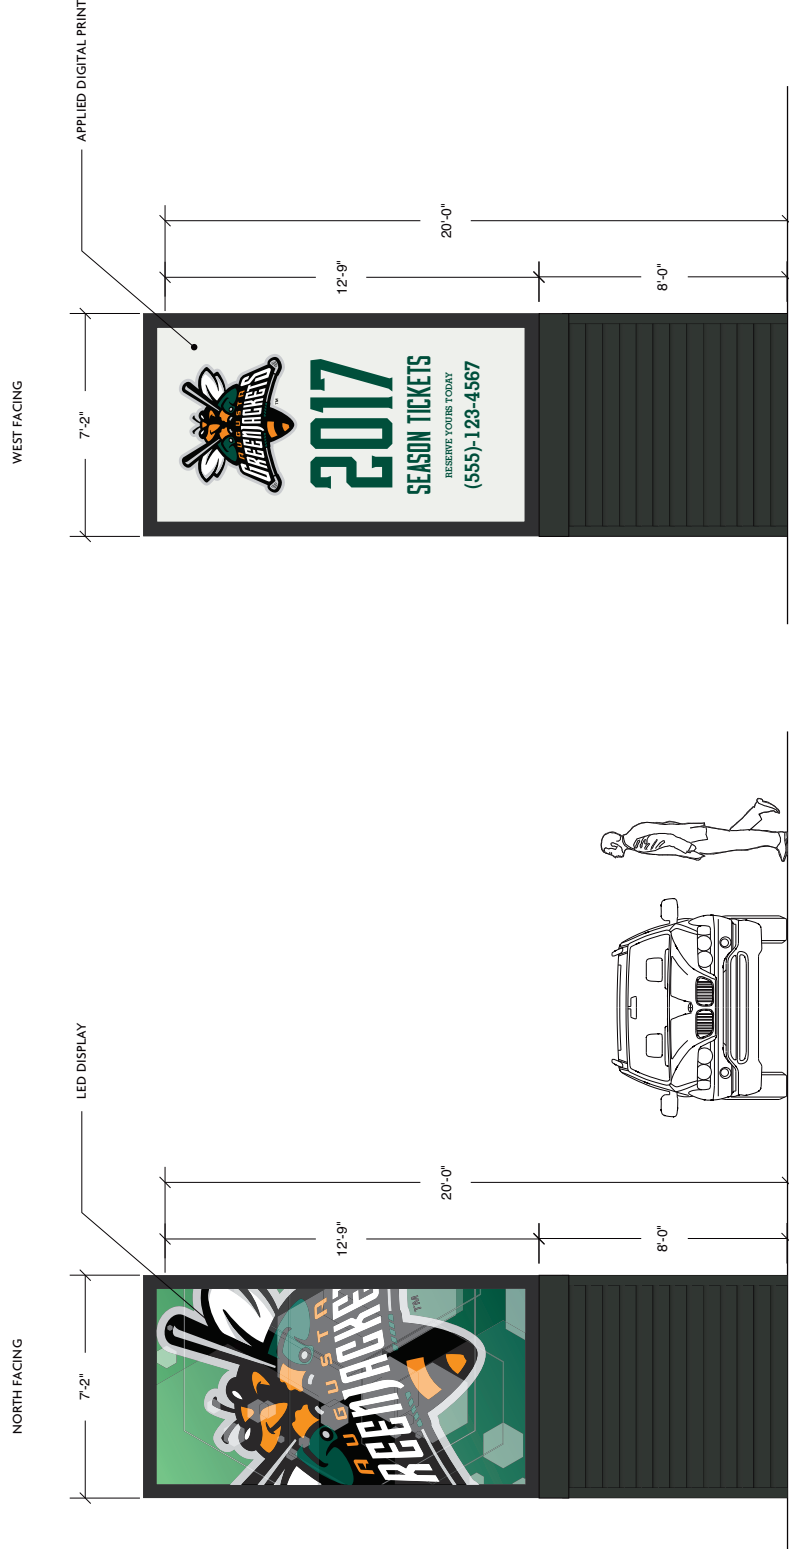

1 E.1 - Main Gate Marquee Monolith - Front Elevation

2 E.1 - Main Gate Marquee Monolith - Side Elevation