


**LIFE SAFETY PLAN LEGEND**

	EGRESS TRAVEL PATH: DISTANCE NOTED IS ACTUAL.
	EXIT DOOR 68" 340 299 EXIT CAPACITY (DOOR EGRESS WIDTH / 0.2) ANTICIPATED LOAD EGRESS WIDTH
	PD PANIC DEVICE
	(F.E.-E) EXISTING FIRE EXTINGUISHER
	(F.E.-1) FIRE EXTINGUISHER WITH BRACKET
	EXIT SIGN
	EMERGENCY LIGHT (COVERAGE AREA BASED ON LITHONIA LIGHTING ELM4L)
	TRAVEL DISTANCE START POINT
	PHOTO- SEE SHEET G-003

**1 LIFE SAFETY PLAN**  
G-002 SCALE: 1/8" = 1'-0"

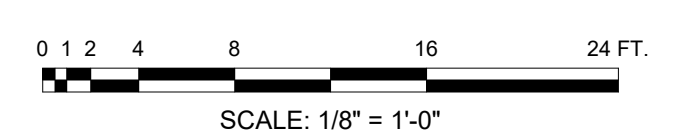

**JOHNSON, LASCHOB & ASSOCIATES, P.C.**  
AUGUSTA, GA • CHARLESTON, SC  
TEL (706) 724-5756 • TEL (843) 619-4656  
FAX (706) 724-3955  
WWW.THEJLAGROUP.COM

CLIENT: **A-LERT CONSTRUCTION SERVICES**  
527 SANDBAR FERRY RD., AUGUSTA, GA 30901

PROJECT NAME: **NORTH AUGUSTA RECYCLING CENTER - LIFE SAFETY**

PROJECT LOCATION: 67 CLAYPIT RD., NORTH AUGUSTA, SC 29841

WATSON LEE  
REGISTERED ARCHITECT  
01/00/23

JOHNSON, LASCHOB & ASSOCIATES, P.C.  
No. C00790  
PROFESSIONAL ENGINEER

REV	DATE	BY	ISSUED FOR PERMIT	DESCRIPTION
0	01/06/23	WLD		

PROJECT NO. 2322.2201  
DRAWN BY: CBW  
CHECKED BY: WLD  
DATE: 12/22/2022

SHEET TITLE: **LIFE SAFETY PLAN**

SCALE: AS NOTED

DRAWING NO. **G-002** REV. **0**

This document is the property of Johnson, Laschober & Associates, P.C. The unauthorized reproduction, copying or otherwise use of this document is strictly prohibited and any infringement thereupon may be subject to legal action.