


FED. ROAD DIST. NO.	STATE	COUNTY	PROJECT ID	ROUTE NO.	SHEET NO.
3	S.C.	AIKEN	P040254	S-1905	6

006-06-09-001
AIKEN COUNTY BOARD OF
EDUCATION

REMOVE ALL TREES WITHIN CUT LIMITS.
REMOVE INDIVIDUAL TREES AS INDICATED.
COORDINATE ALL CLEARING AND GRADING WITH CITY OF
NORTH AUGUSTA AND PAUL KNOX SCHOOL REPRESENTATIVE ;

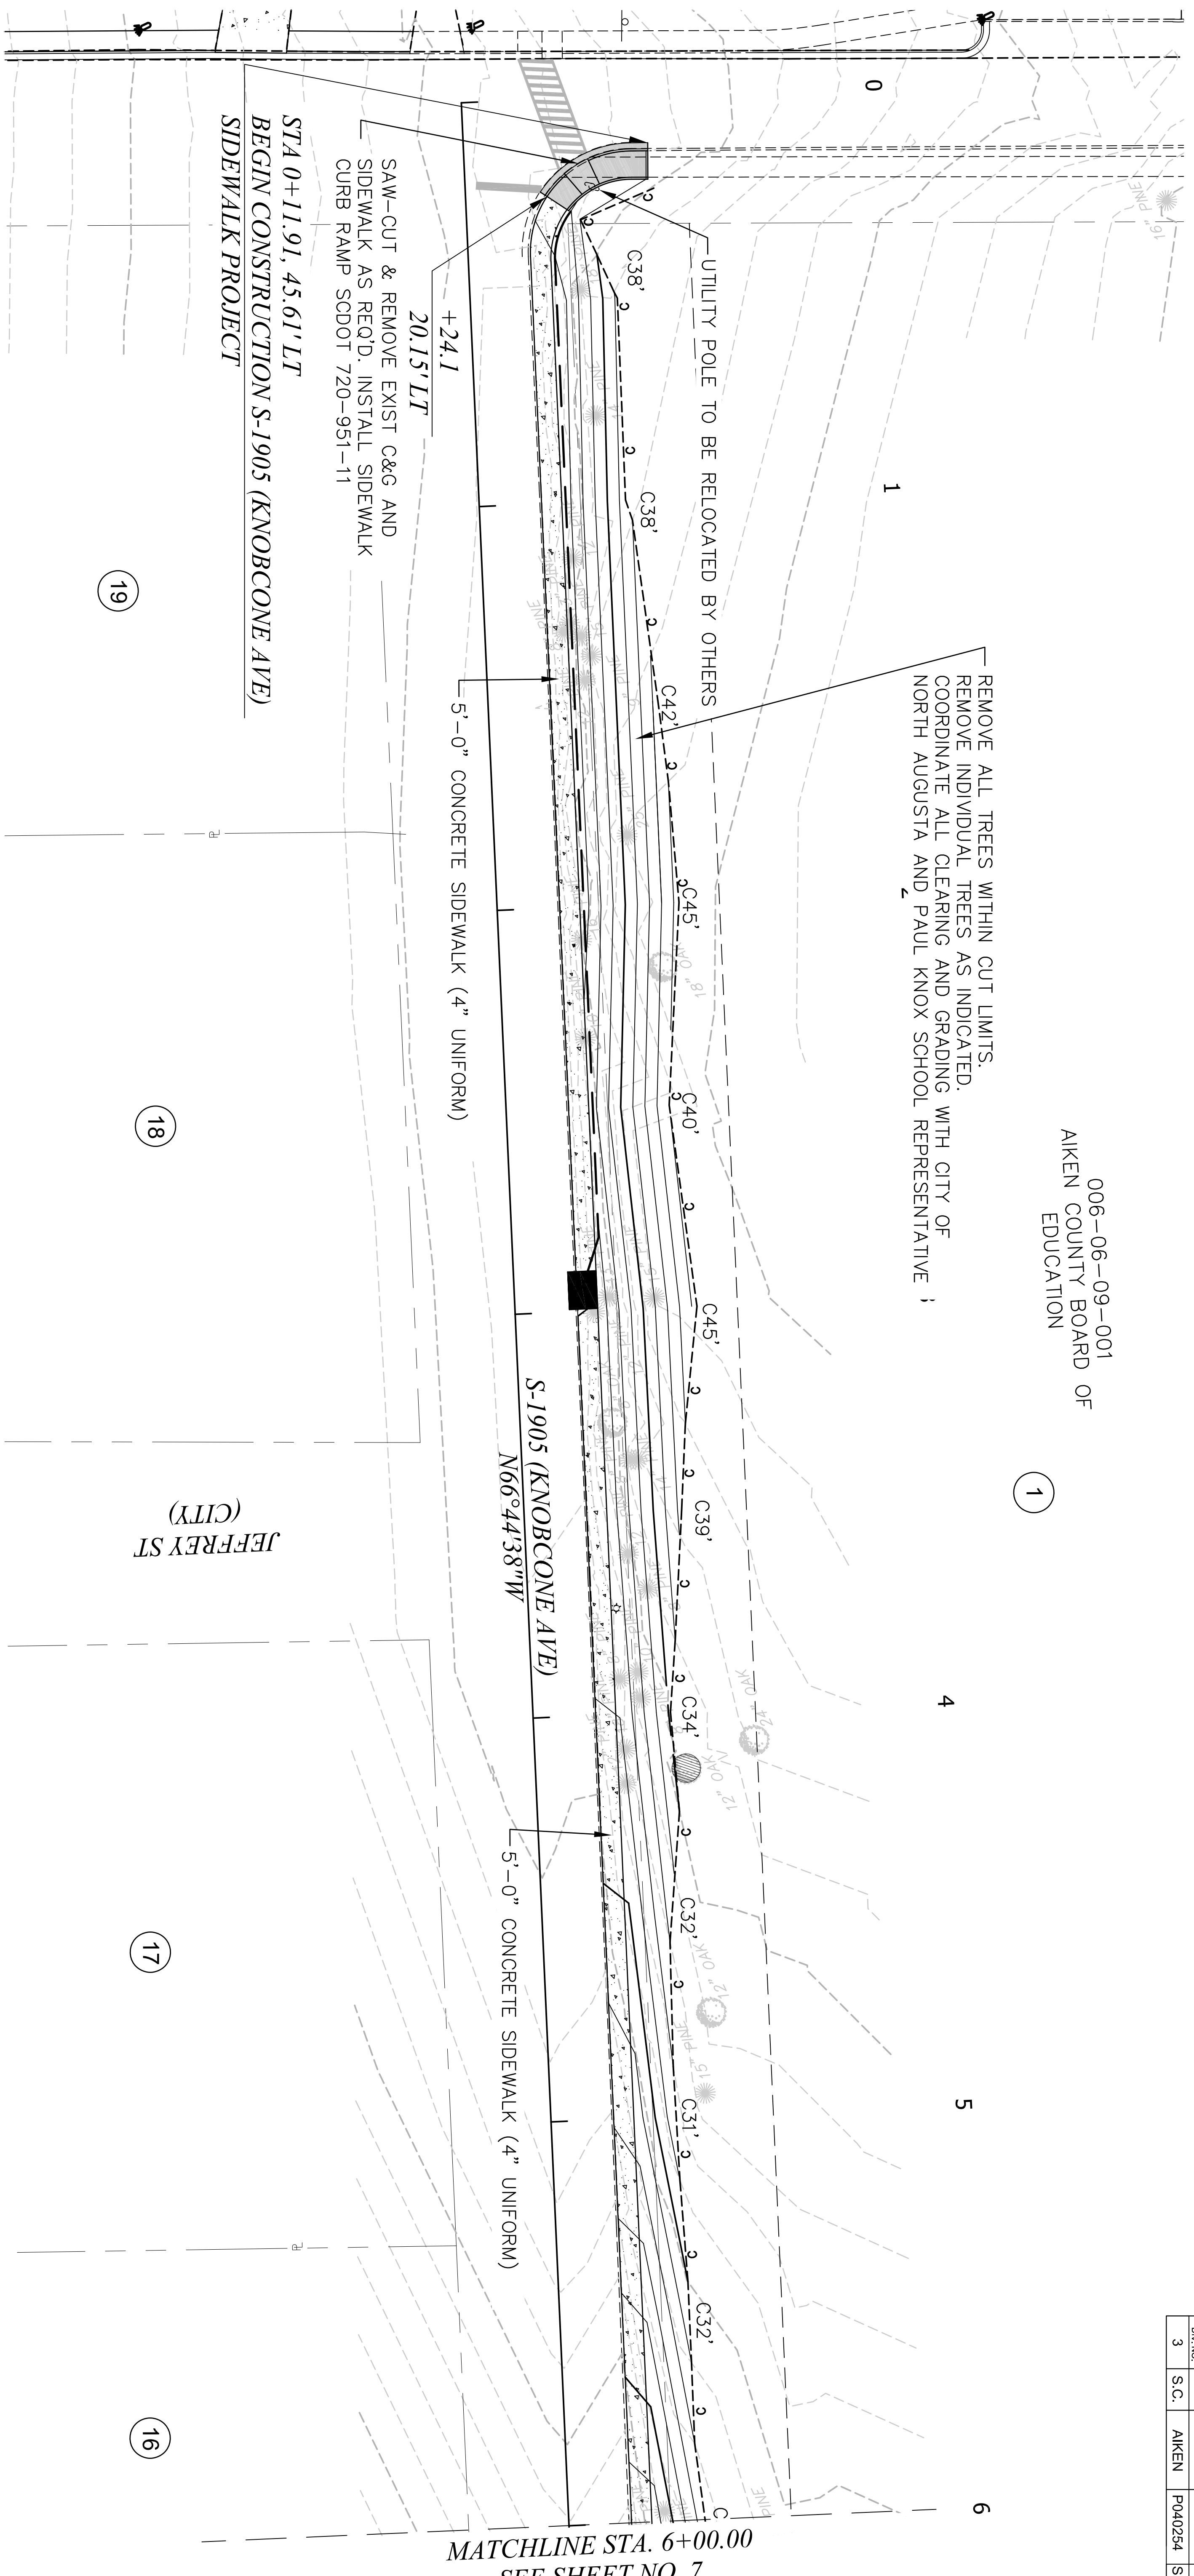

MATCHLINE STA. 6+00.00
SEE SHEET NO. 7

STA 0+11.91, 45.61' LT
BEGIN CONSTRUCTION S-1905 (KNOBCONE AVE)
SIDEWALK PROJECT

SAW-CUT & REMOVE EXIST C&G AND
SIDEWALK AS REQ'D. INSTALL SIDEWALK
CURB RAMP SCDOT 720-951-11

20.15' LT

5'-0" CONCRETE SIDEWALK (4" UNIFORM)

S-1905 (KNOBCONE AVE)
N66°44'38" W

5'-0" CONCRETE SIDEWALK (4" UNIFORM)

JEFFREY ST
(CITY)

PRELIMINARY
NOT FOR CONSTRUCTION

CITY OF NORTH AUGUSTA
ENGINEERING DEPARTMENT

PLAN SHEET
KNOBCONE AVENUE SIDEWALK
STA 0+11.91 - STA 6+00.00


REV. NO.	BY	DATE	DESCRIPTION OF REVISION
1			
2			
3			
4			

TOPG. DATE
DWG. DATE
REV. DATE

SCALE 1"=50'
RTE. S-1905 DWG. NO.



FED. ROAD DIST. NO.	STATE	COUNTY	PROJECT ID	ROUTE NO.	SHEET NO.
3	S.C.	AIKEN	P040254	S-1905	7

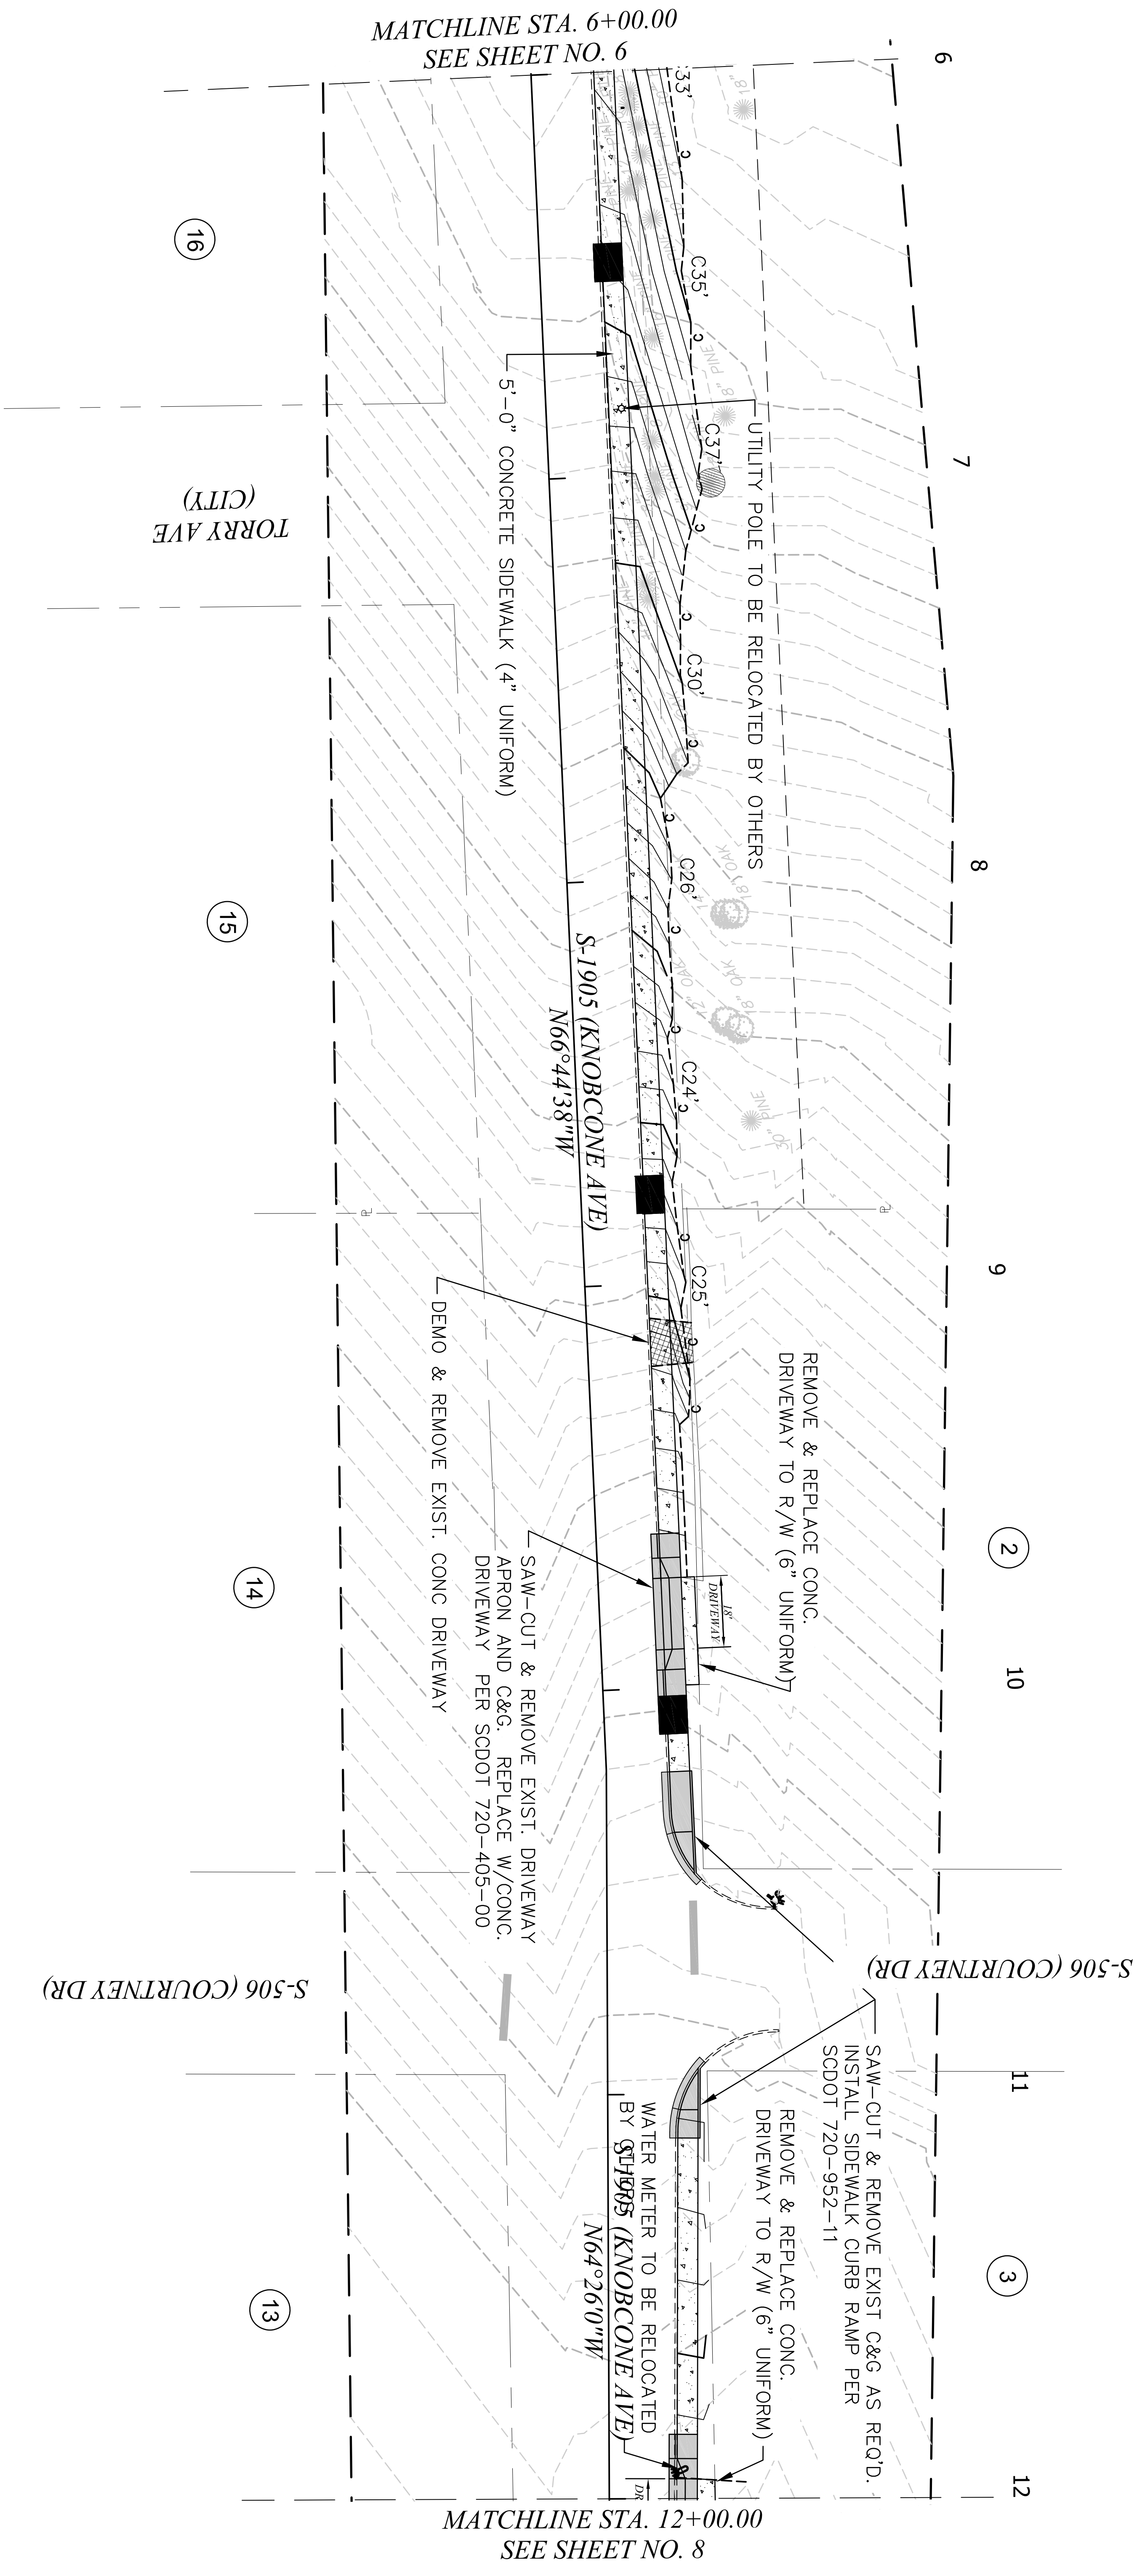

MATCHLINE STA. 6+00.00
SEE SHEET NO. 6

MATCHLINE STA. 12+00.00
SEE SHEET NO. 8

TORRY AVE
(CITY)

S-506 (COURTNEY DR)

PRELIMINARY
NOT FOR CONSTRUCTION




4			
3			
2			
1			
REV. NO.	BY	DATE	DESCRIPTION OF REVISION
1			
TOPG.	DATE		
DWG.	DATE		
R/W	DATE		

CITY OF NORTH AUGUSTA
ENGINEERING DEPARTMENT

PLAN SHEET
KNOBCONE AVENUE SIDEWALK
STA 6+00.00 - STA 12+00.00

SCALE 1"=50'
RTE. S-1905 DWG. NO.

FED. ROAD DIV. NO.	STATE	COUNTY	PROJECT ID	ROUTE NO.	SHEET NO.
3	S.C.	AIKEN	P040254	S-1905	8

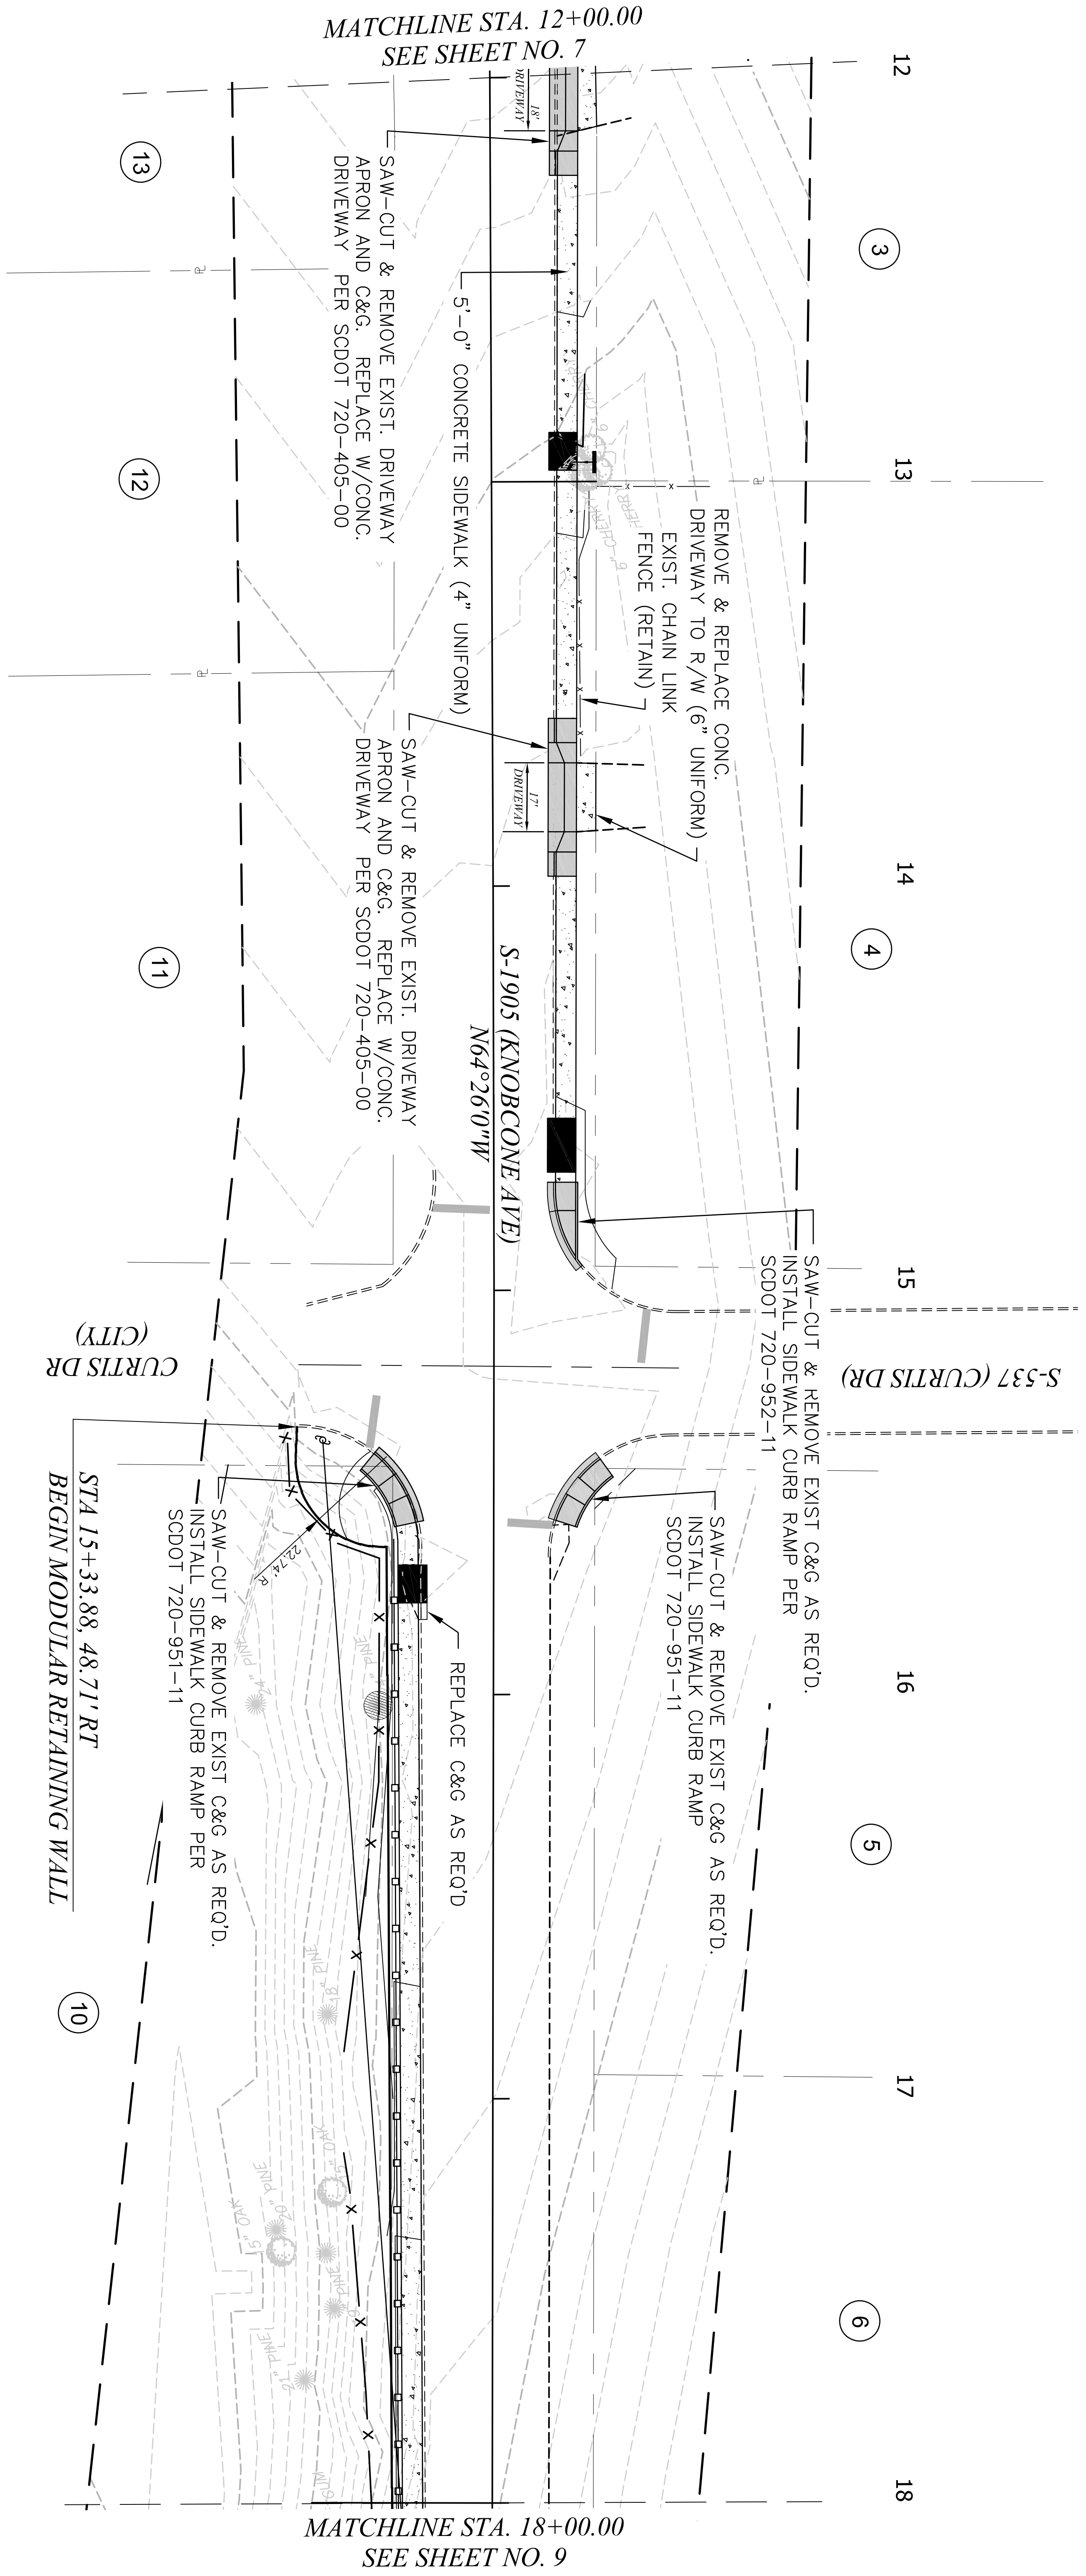

PRELIMINARY
NOT FOR CONSTRUCTION

CITY OF NORTH AUGUSTA
ENGINEERING DEPARTMENT


PLAN SHEET
KNOBCONE AVENUE SIDEWALK
STA 12+00.00 - STA 18+00.00

REV. NO.	DATE	BY	DATE	DESCRIPTION OF REVISION
1				
2				
3				
4				



SCALE 1"=50' RTE. S-1905 DWG. NO.

FED. ROAD DIV. NO.	STATE	COUNTY	PROJECT ID	ROUTE NO.	SHEET NO.
3	S.C.	AIKEN	P040254	S-1905	9

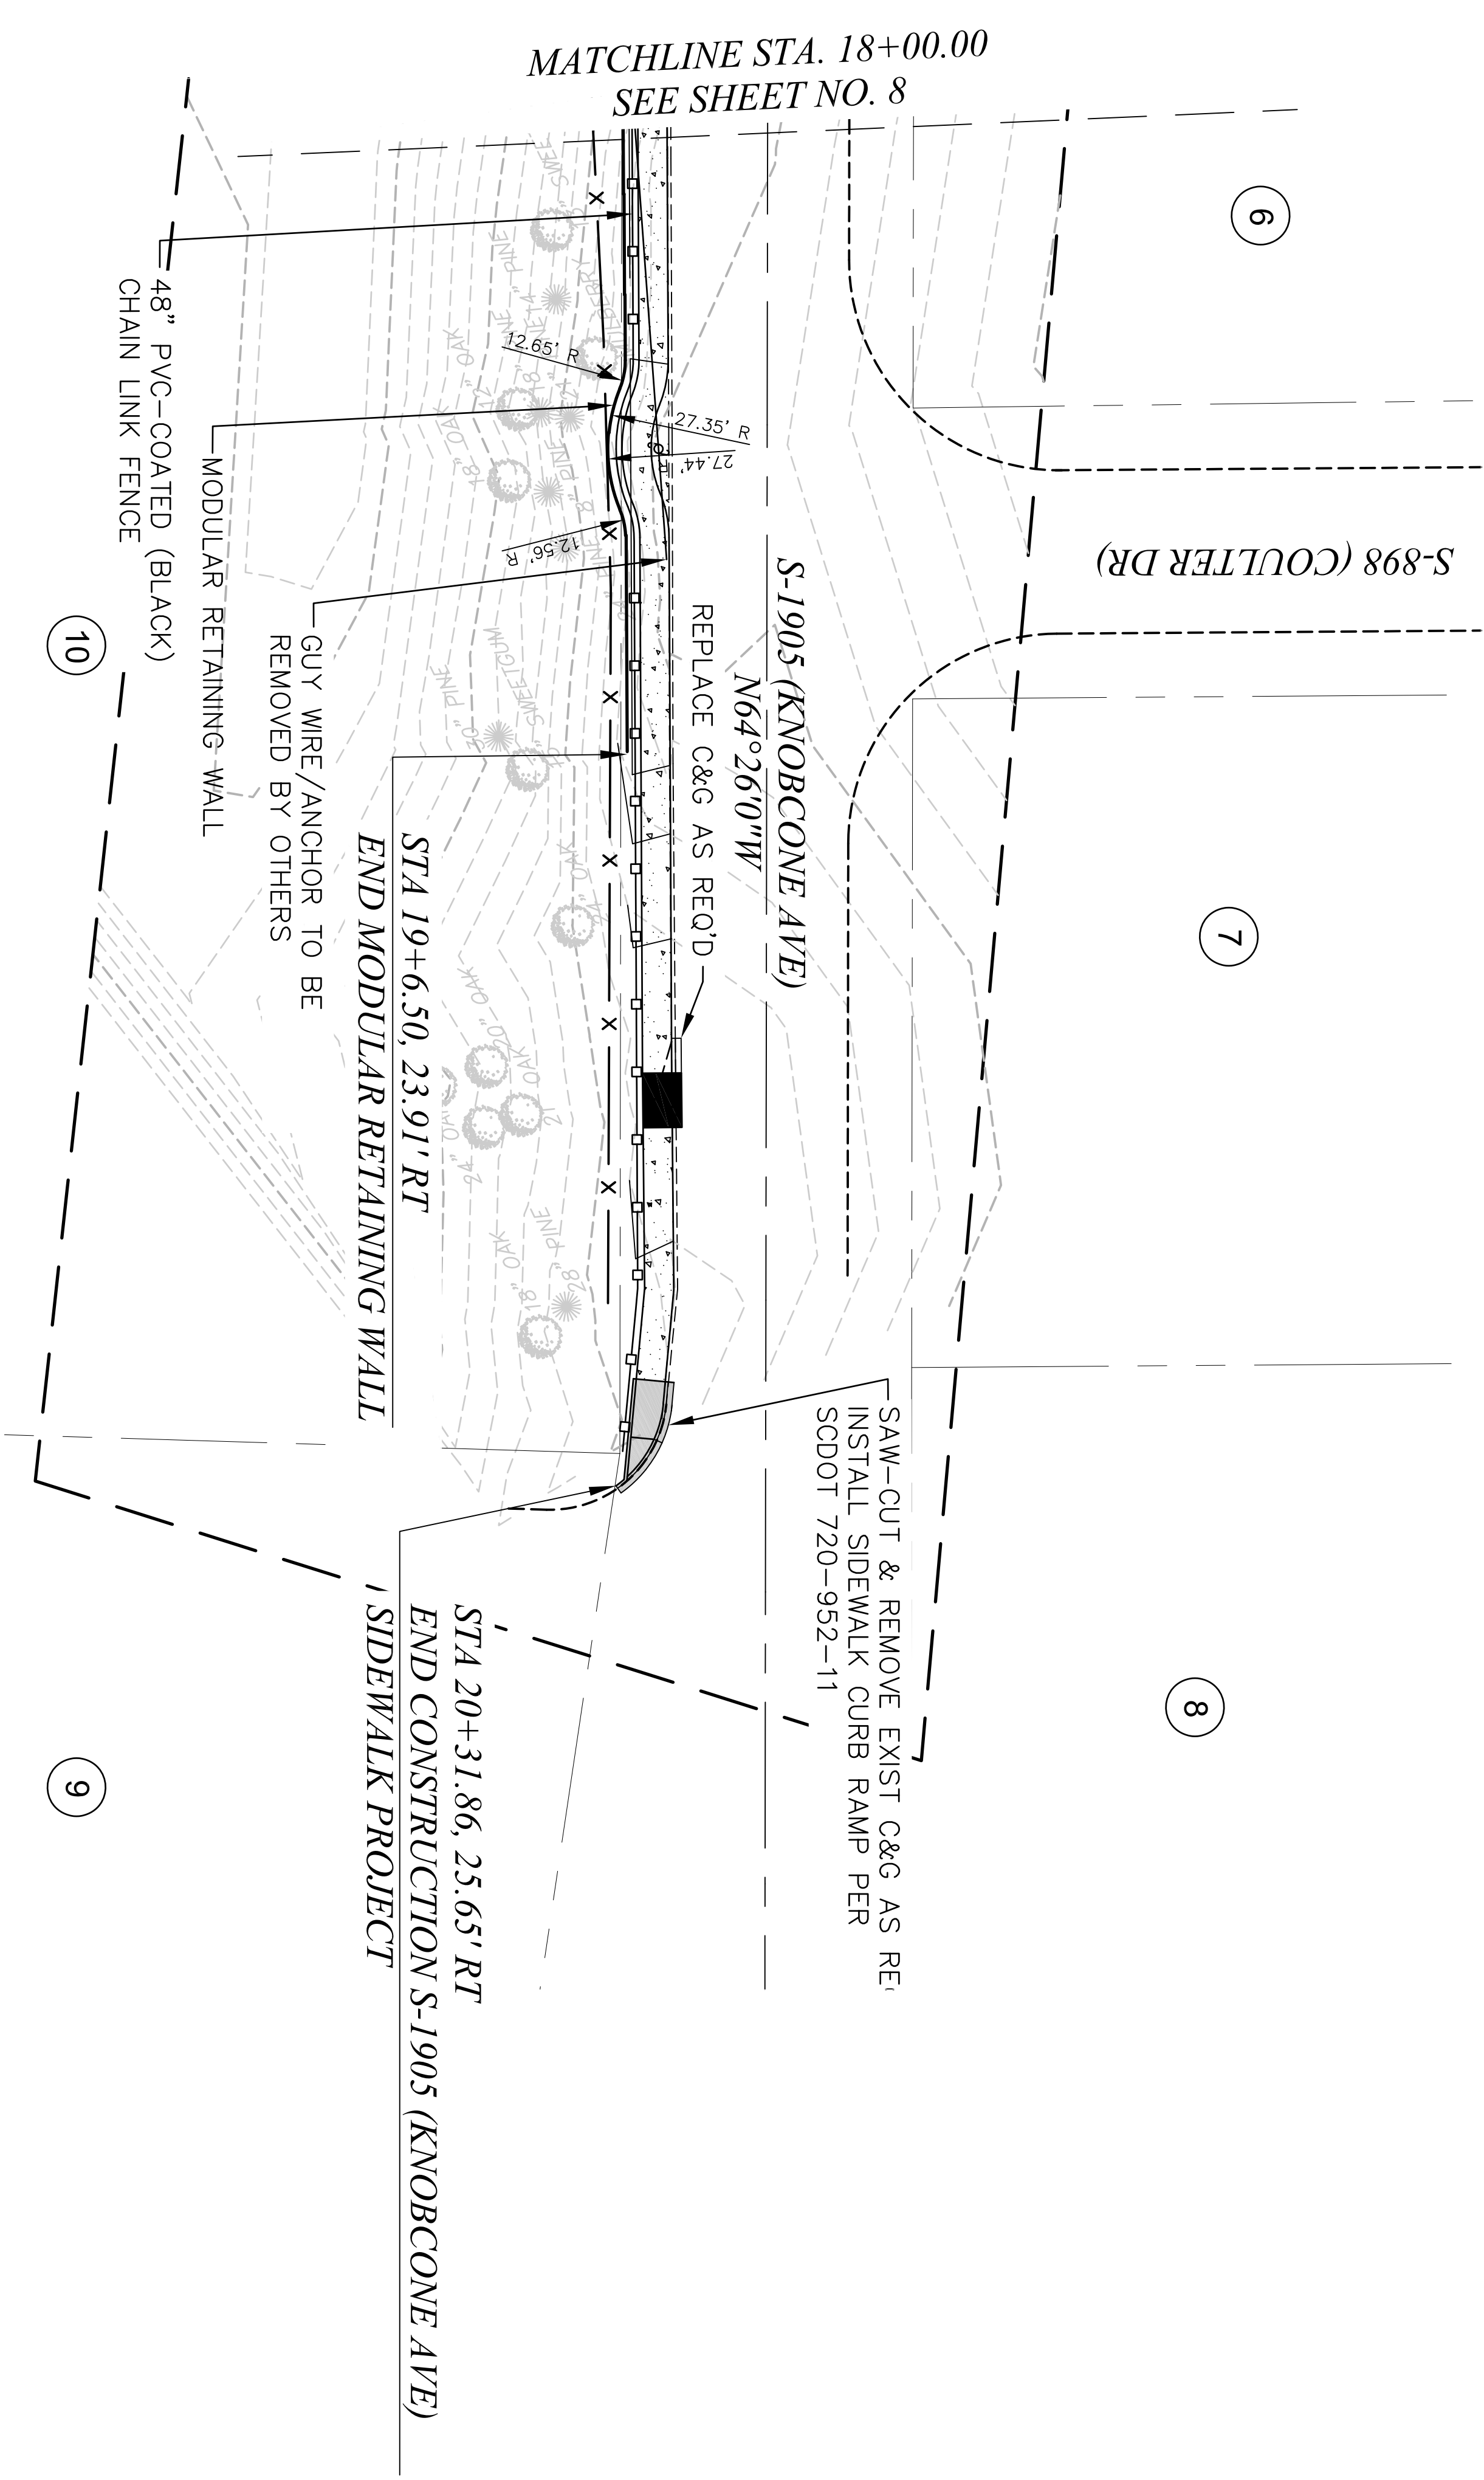

PRELIMINARY
NOT FOR CONSTRUCTION



4				
3				
2				
1				
TOPG. DWG.	BY	DATE	DATE	DESCRIPTION OF REVISION
RW				

CITY OF NORTH AUGUSTA
ENGINEERING DEPARTMENT

PLAN SHEET
KNOBCONE AVENUE SIDEWALK
STA 18+00.00 - STA 20+31.86

SCALE 1"=50' RTE. S-1905 DWG. NO.